
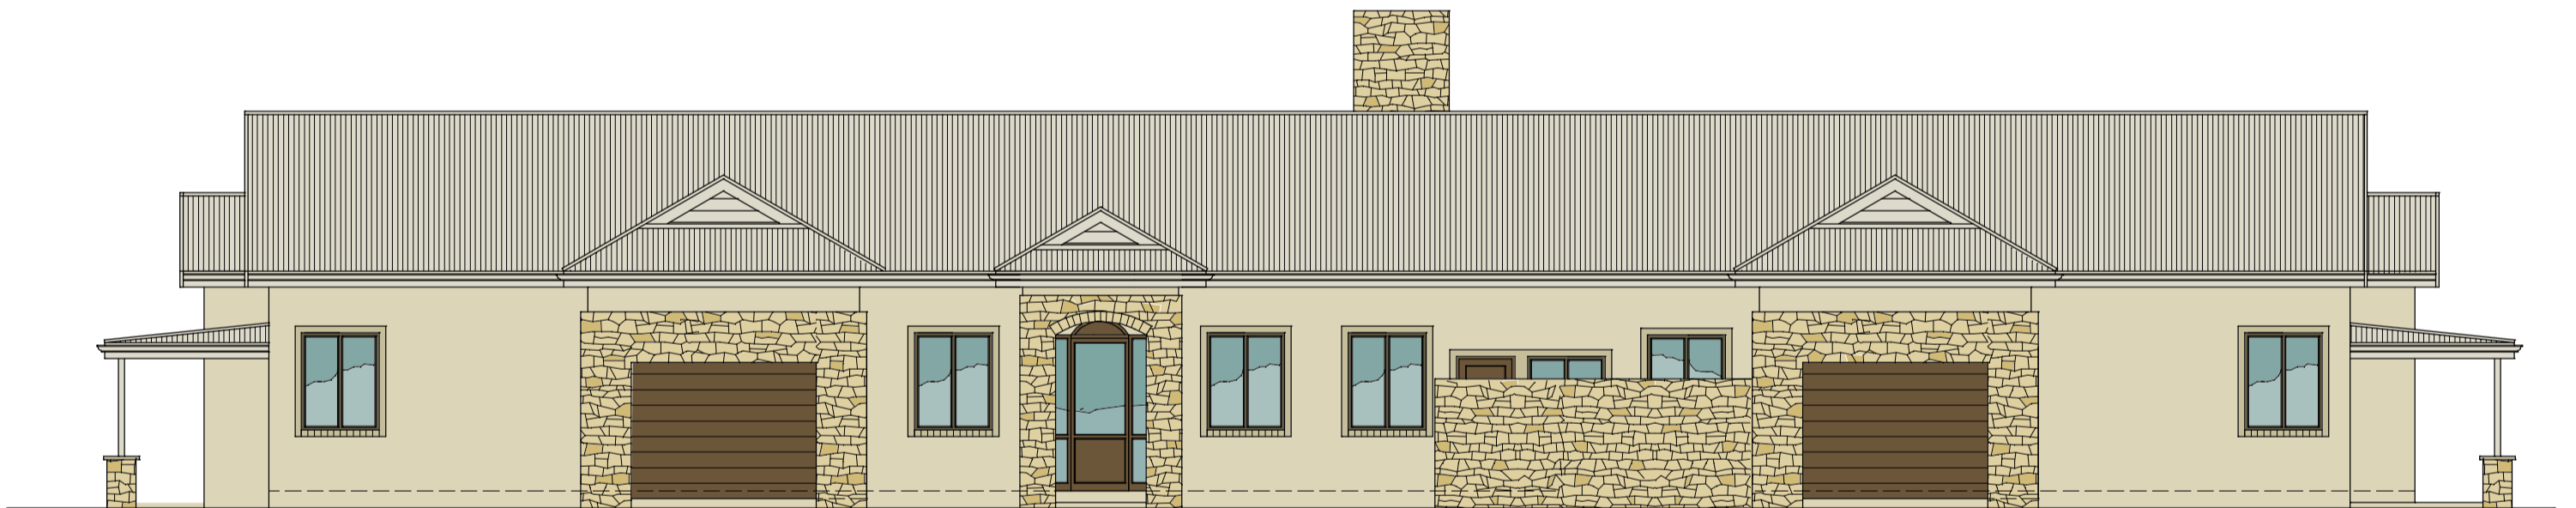


**PLAN**

SCALE 1:100


House area :	313 m <sup>2</sup>
Stoop / Patio area :	125 m <sup>2</sup>
<b>TOTAL</b>	<b>438 m<sup>2</sup></b>

**STONECREST ESTATE - HOUSE TYPE E**  
5 BED, STUDY, 4 BATH

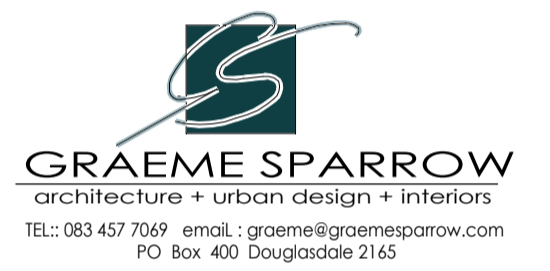

**WEST ELEVATION**

SCALE 1:100

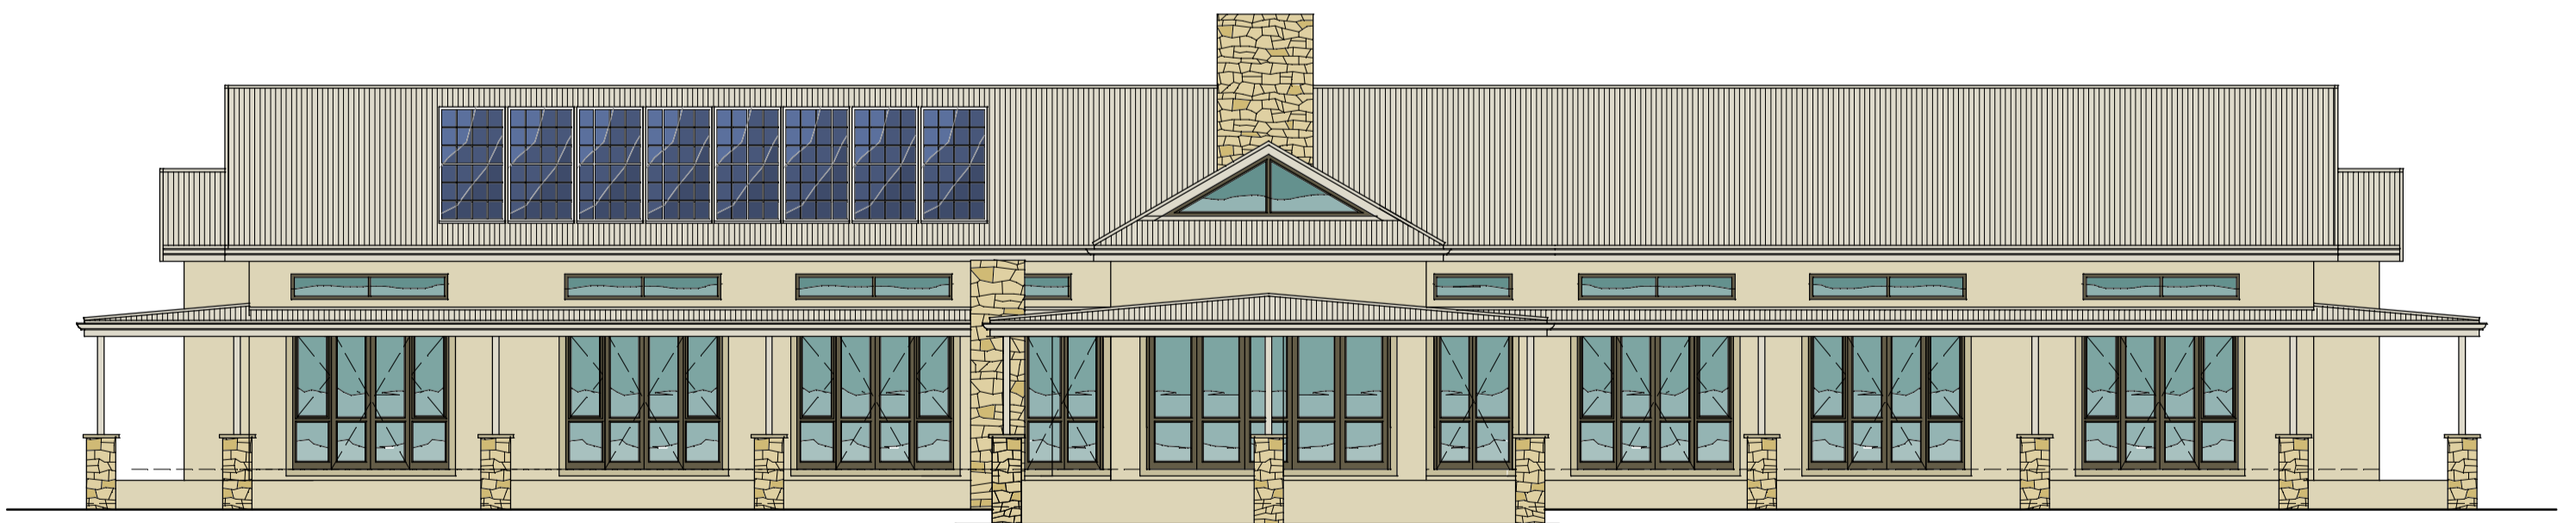

**EAST ELEVATION**

SCALE 1:100



**NORTH ELEVATION**

SCALE 1:100

